


CONSTRUCTION NOTES

1. ADHERE LINER TO CONCRETE W/SEALANT IF RECOMMENDED BY LINER MANUFACTURE.
2. SECURE LINER TO CONCRETE WITH 2" ALUMINUM FLAT BAR, PLACED AS DIRECTED.
3. ATTACH FLAT BAR WITH CONCRETE HIT ANCHORS, 24" O.C.
4. TRIM EXCESS LINER TO THE TOP OF THE FLAT BAR.
5. ATTACHING LINER TO MINIMIZE WRINKLES, CORNERS SHOULD BE CUT TO FIT WITHOUT WRINKLES.
6. LINER TO BEGIN 1" BELOW GRADE AND EXTEND DOWN TO SUBGRADE AND MINIMUM 1' INTO BOTTOM OF PLANTER.

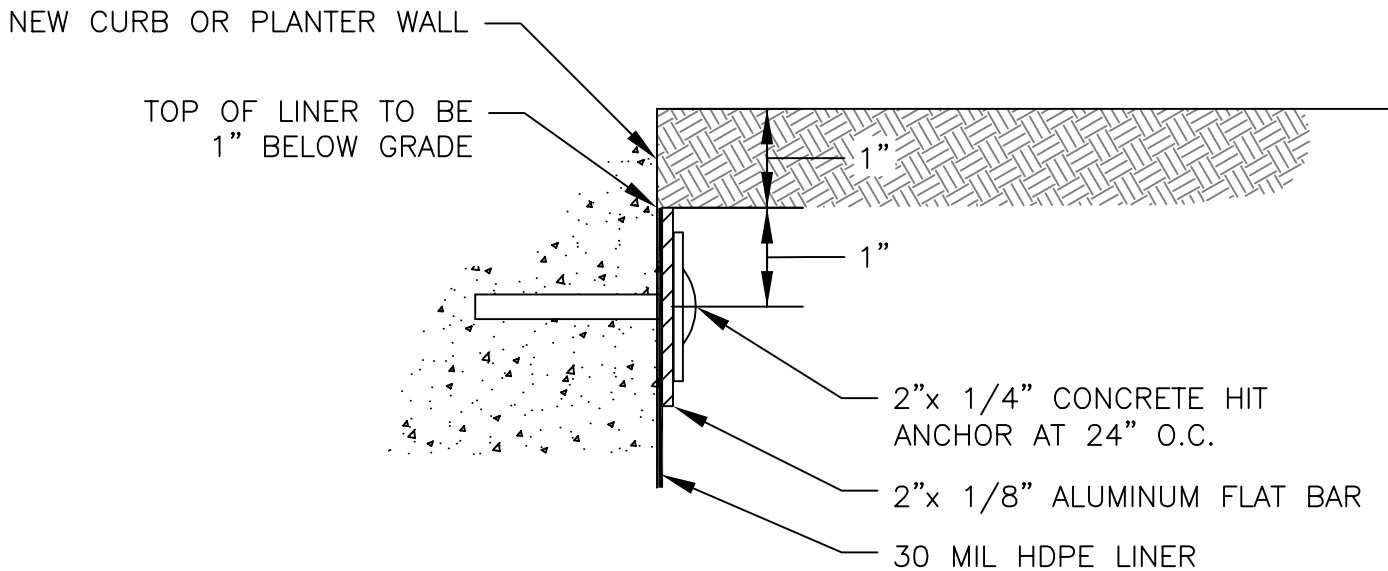

LINER ATTACHMENT

NOTES:

1. LINER MATERIALS TO BE HDPE LINER TO EXTEND FROM TOP OF 2" FLAT BAR TO SUBGRADE.
2. IN AREAS WITH CONTAMINATED SOILS THE FACILITY MUST BE COMPLETELY LINED WITH A 30 MIL LINER UNLESS FACILITY'S BOTTOM AND SIDES ARE MONOLITHIC CONCRETE.
3. PIPE BOOT: USE SEALANT OR STAINLESS STEEL BANDS TO ADHERE LINER TO PIPING, OR OTHER METHOD AS APPROVED BY THE CITY ENGINEER.



Public Works Standard Drawings

WATERPROOF LINER ATTACHMENT AND PIPE BOOT

SCALE NTS

DATE JUL '23 REV. 1

ENGR. DW DRAWN KAE

DRAWING NO. 625