


**SECTION VIEW**

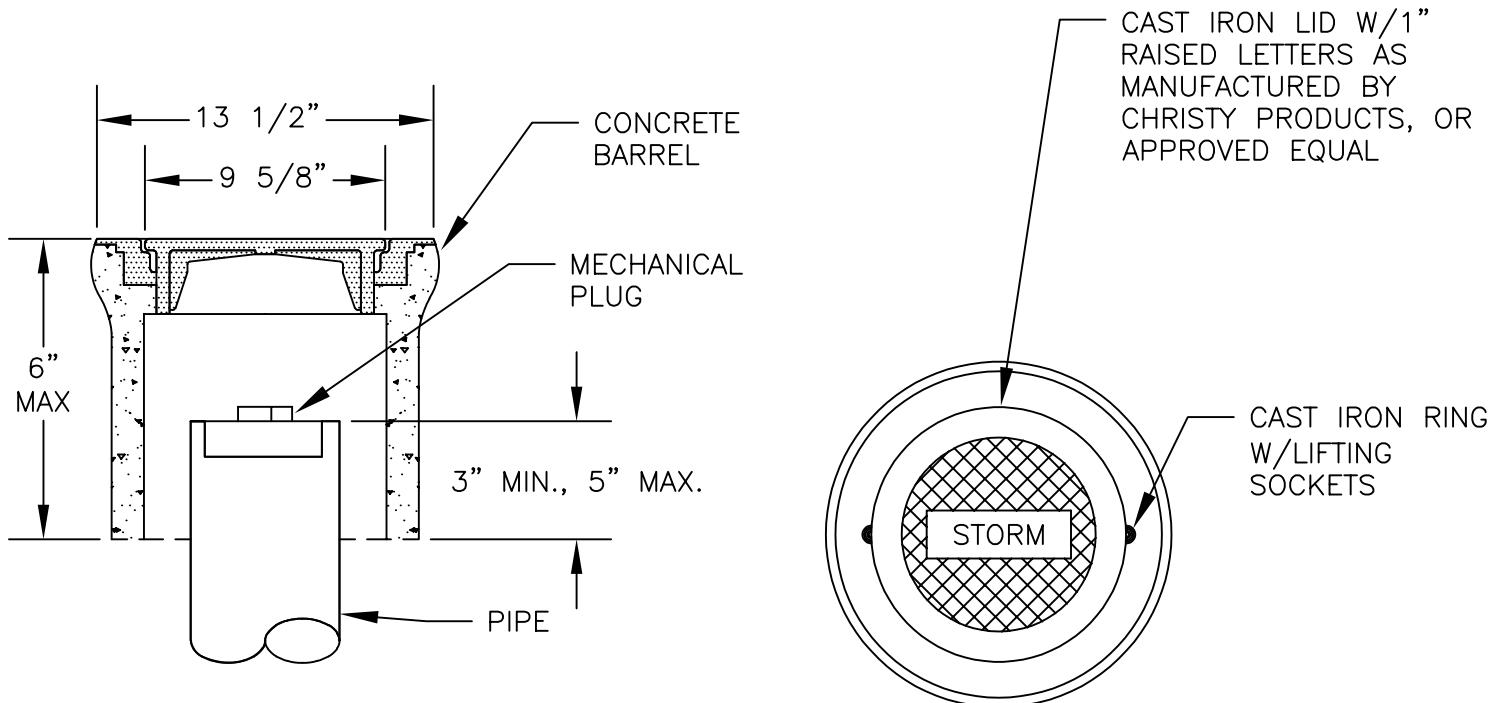

Public Works Standard Drawings

STORMWATER PLANTER FACILITY  
CLEANOUTS

SCALE	NTS
DATE	JUL '23
ENGR.	DW
DRAWN	SP
DRAWING NO.	627