

NOTE:
V-LOK WEDGE SHALL FACE DIRECTION OF TRAVEL.


GROUND LEVEL

FOR CONCRETE INSTALLATION
USE V-LOK VR-1 (MODEL 23 ROUND)
OR APPROVED EQUAL




FOR EARTH OR
ASPHALT INSTALLATION
USE V-LOK VR-2
(MODEL 23 ROUND)
OR APPROVED EQUAL

POST CAP

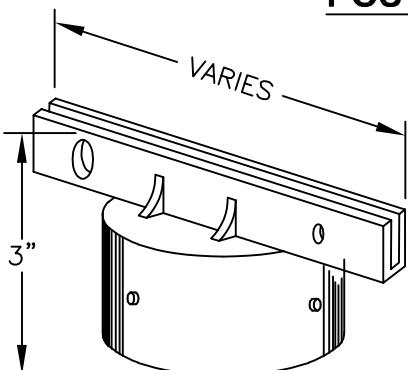


FOR STREET NAME
SIGNS WITH 4-INCH
LETTERING, USE
SUPR-LOK 922-X
OR APPROVED
EQUAL. FOR 6 INCH
LETTERING, USE
ULTRA SUPR-LOK
1238X OR
APPROVED EQUAL.

CROSSPIECE

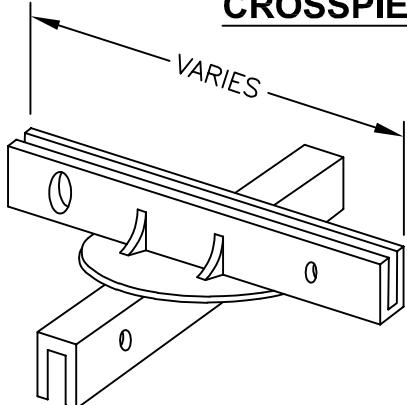

FOR STREET NAME
SIGNS WITH 4-INCH
LETTERING, USE
SUPR-LOK 990-X
OR APPROVED
EQUAL. FOR 6 INCH
LETTERING, USE
ULTRA SUPR-LOK
12CRX OR
APPROVED EQUAL.

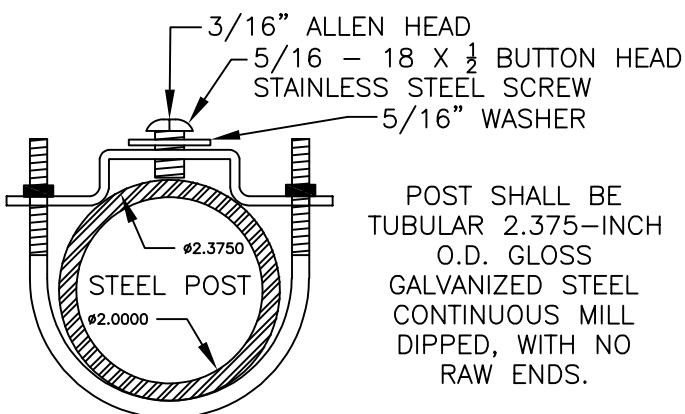

Public Works Standard Drawings

TYPICAL SIGN ASSEMBLY
AND MOUNTING HARDWARE

SCALE NTS

DATE JAN '23 REV.

ENGR. DW DRAWN KAE

DRAWING NO. 523