


MAP OF ELEVATOR STREET OREGON CITY

SCALE 1 INCH = 40 FT

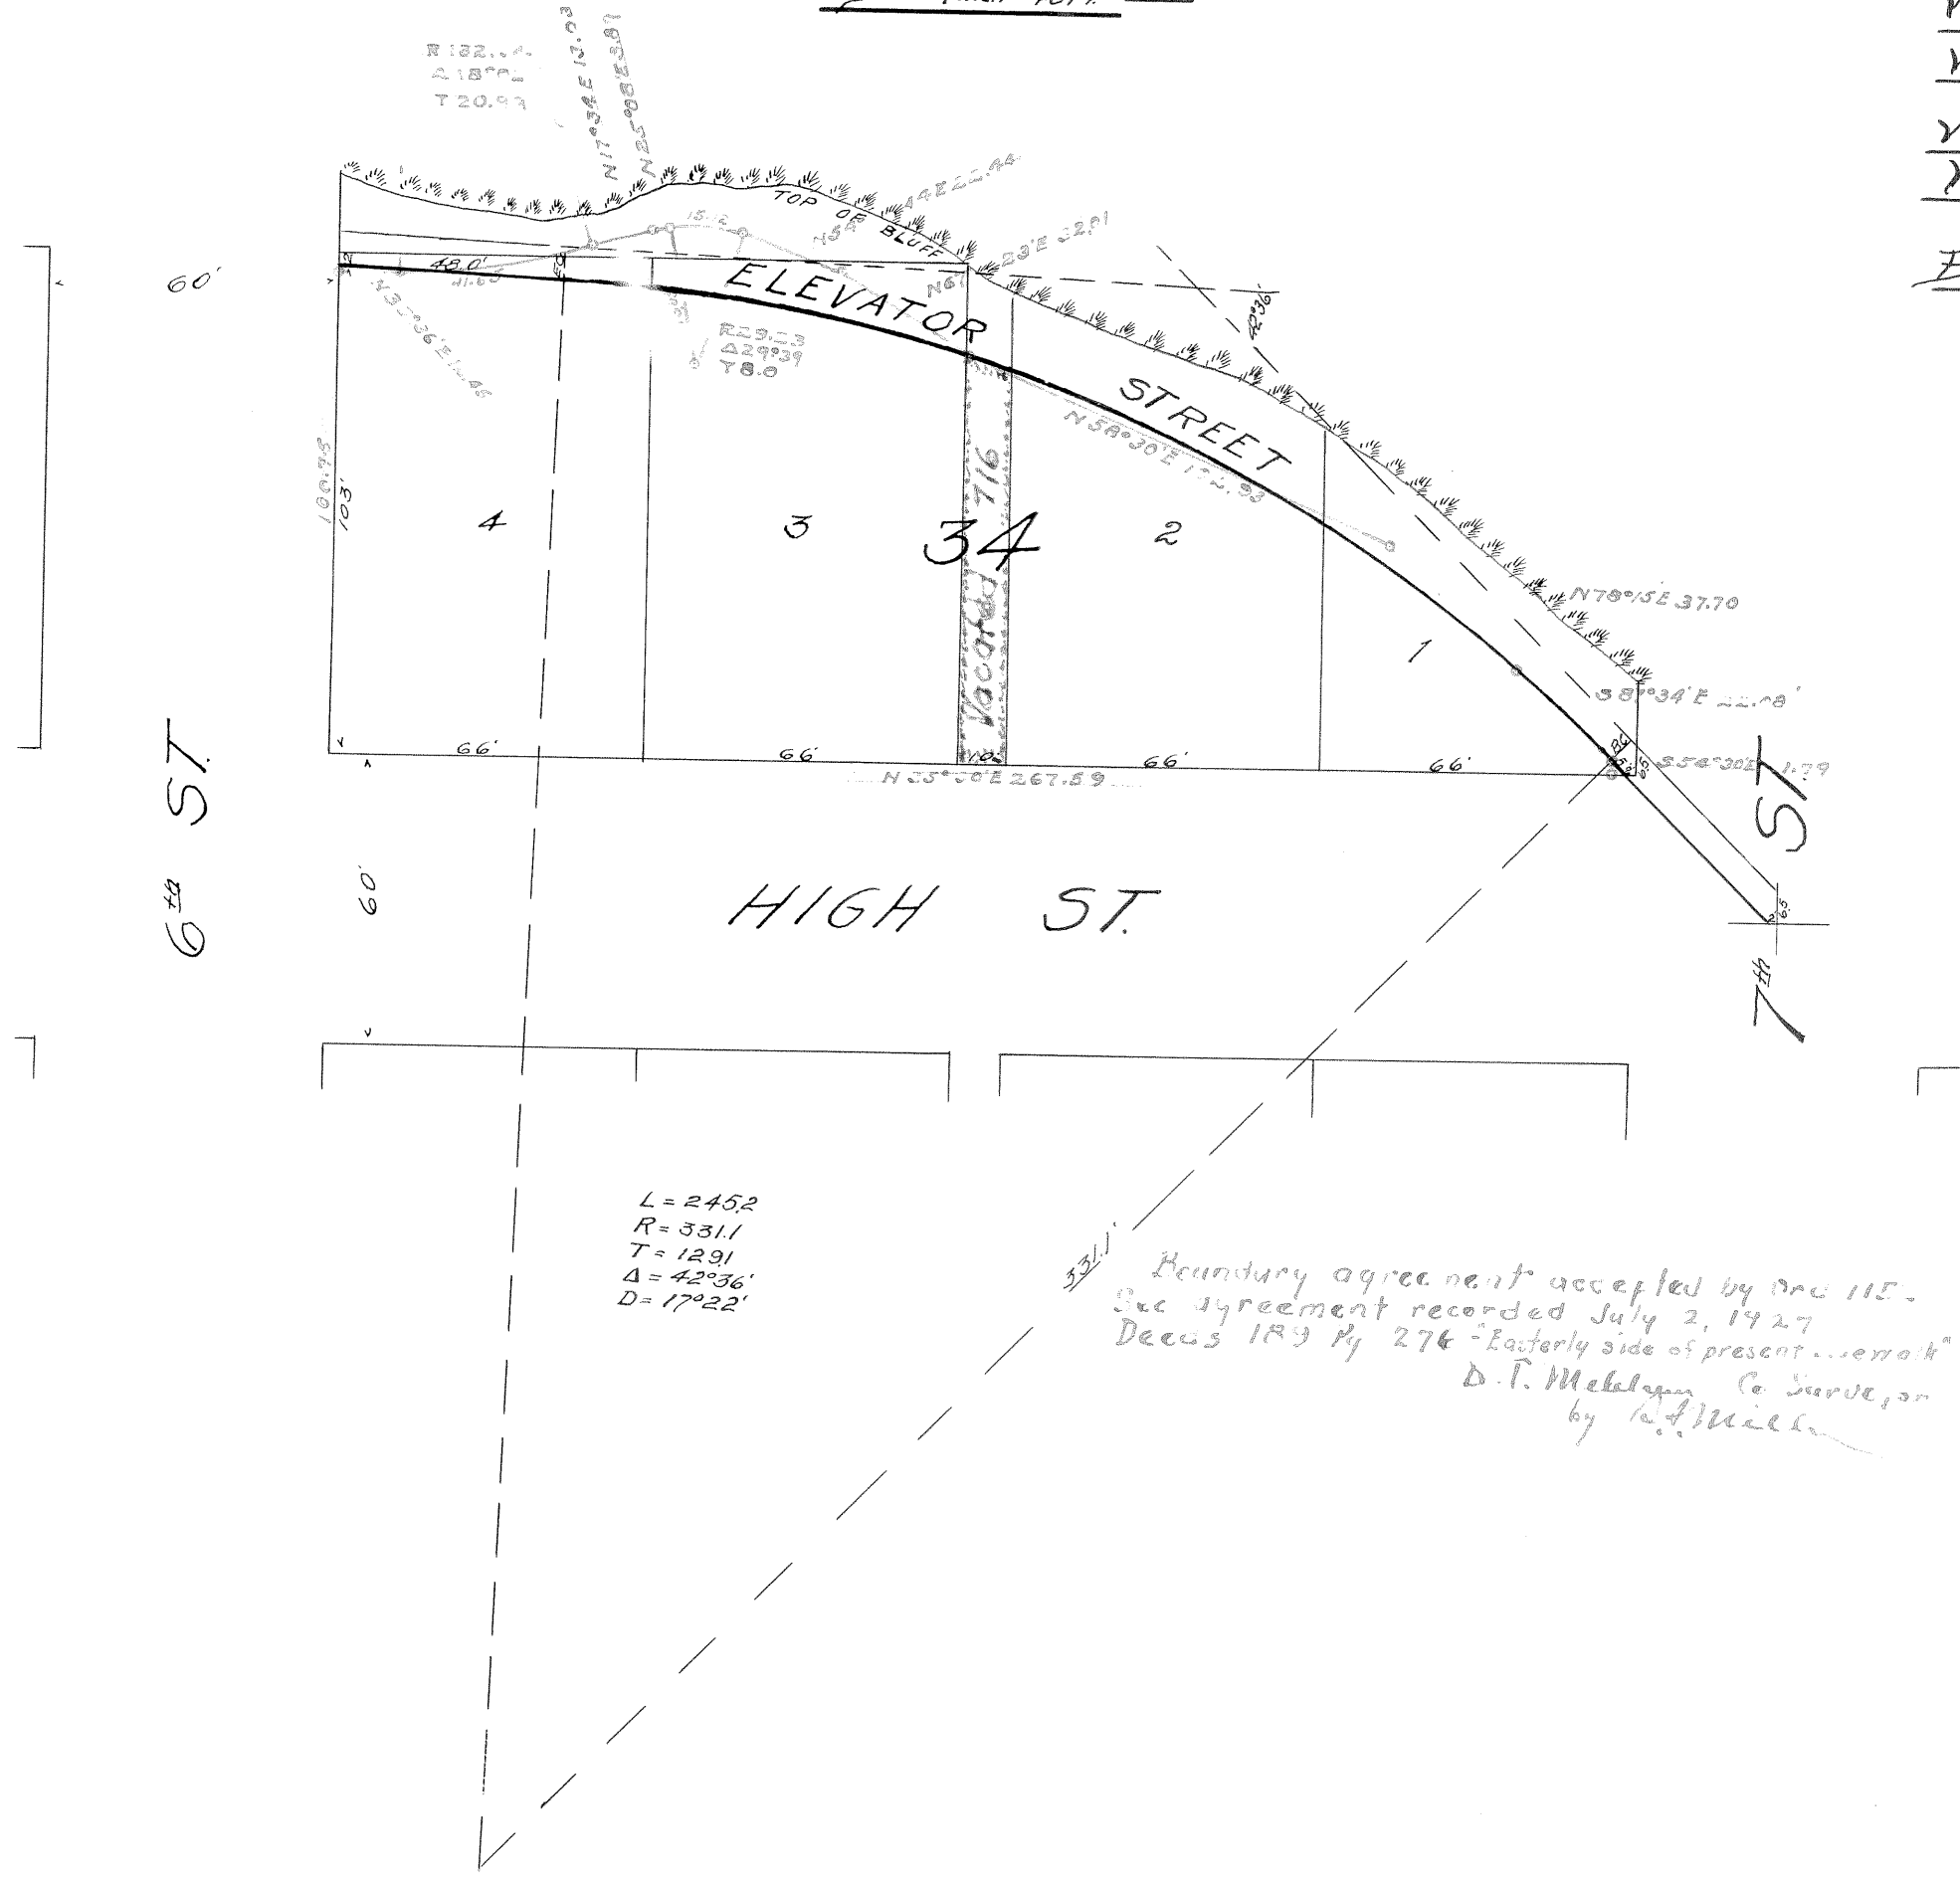

Resolution

Whereas, the City Council of Oregon City deemed it expedient to lay out and establish a street from Seventh Street to Sixth Street, known as Elevator Street, which street is described as follows to-wit:-

All the property lying between and west of the following described line; and the bluff lying in lots 1, 2, 3 and 4, block 34 Oregon City, Clackamas County, Oregon, beginning at a point two (2) feet south of the North East corner (NE) of lot 1, block 34 and on the property line of High Street; thence five (5) feet on a line 45 degrees to the right from High Street to the B.C. of a curve having a radius of three hundred and thirty one and one eighth feet (331.1) thence on said curve two hundred and forty five and two tenths (245.2) feet more or less to the E.C. (said curve to have a central angle of forty two (42) degrees thirty six (36) minutes thence on a tangent to said curve at said E.C. forty nine (49) feet more or less to the north line of Sixth Street, at a point one hundred and three (103) feet from the west line of High Street; and

Whereas, the property above described has been condemned as by law provided, for street purposes; and

Whereas Sarah A. Chase was duly awarded the sum of one thousand six hundred and fifty one (1651) dollars and twenty (20) cents for excess of damages and costs for the appropriation of the above described property for a street; and

Whereas the full amount of assessment of benefits entered in the docket of city liens have been paid into the City Treasury; and

Whereas the warrant for the sum of one thousand six hundred and fifty one (1651) dollars and twenty (20) cents has been drawn by the City Recorder on the said fund and said warrant duly tendered to the said Sarah A. Chase as by law provided;

Be it therefore Resolved by the City of Oregon City that the above described property is deemed appropriated for the purpose of a street which street is to be known as ELEVATOR STREET, and that said street is hereby established.

Approved *Ann E. Jones* Mayor

John W. Dodson
City Recorder

State of Oregon }
County of Clackamas } J. R. Stafford Being first duly sworn depose and say that I have correctly surveyed and marked with proper monuments the street shown on the within map, and to be known as ELEVATOR STREET Oregon City Oregon as described in the Resolution above

Subscribed to and sworn to before me this 27th day July 1914

J. R. Stafford Surveyor
James S. Noble
Notary Public for Oregon
seal of Notary Public

Approved *Chas. S. Noble* - City Engineer

STATE OF OREGON,
COUNTY OF CLACKAMAS, ss.

I, E. P. Dedman, Recorder of Conveyances, of the above named County and State, do hereby certify that the foregoing copy of Map of Elevator Street Oregon City from Book 14 of Clackamas to page 16 as recorded in Book 14 of Clackamas page 16 has been by me compared with the original, and that it is a correct transcript therefrom, and the whole of such original Map as the same appears of record in my office and in my care and custody.

In Testimony Whereof, I have hereunto set my hand and affixed my seal this 28 day of July 1914.

E. P. Dedman
Recorder of Conveyances.

By _____ Deputy.